


Chelsea 06 Thatched Building

Base Dimensions

Building Height: 3090mm

Scale: 1:35

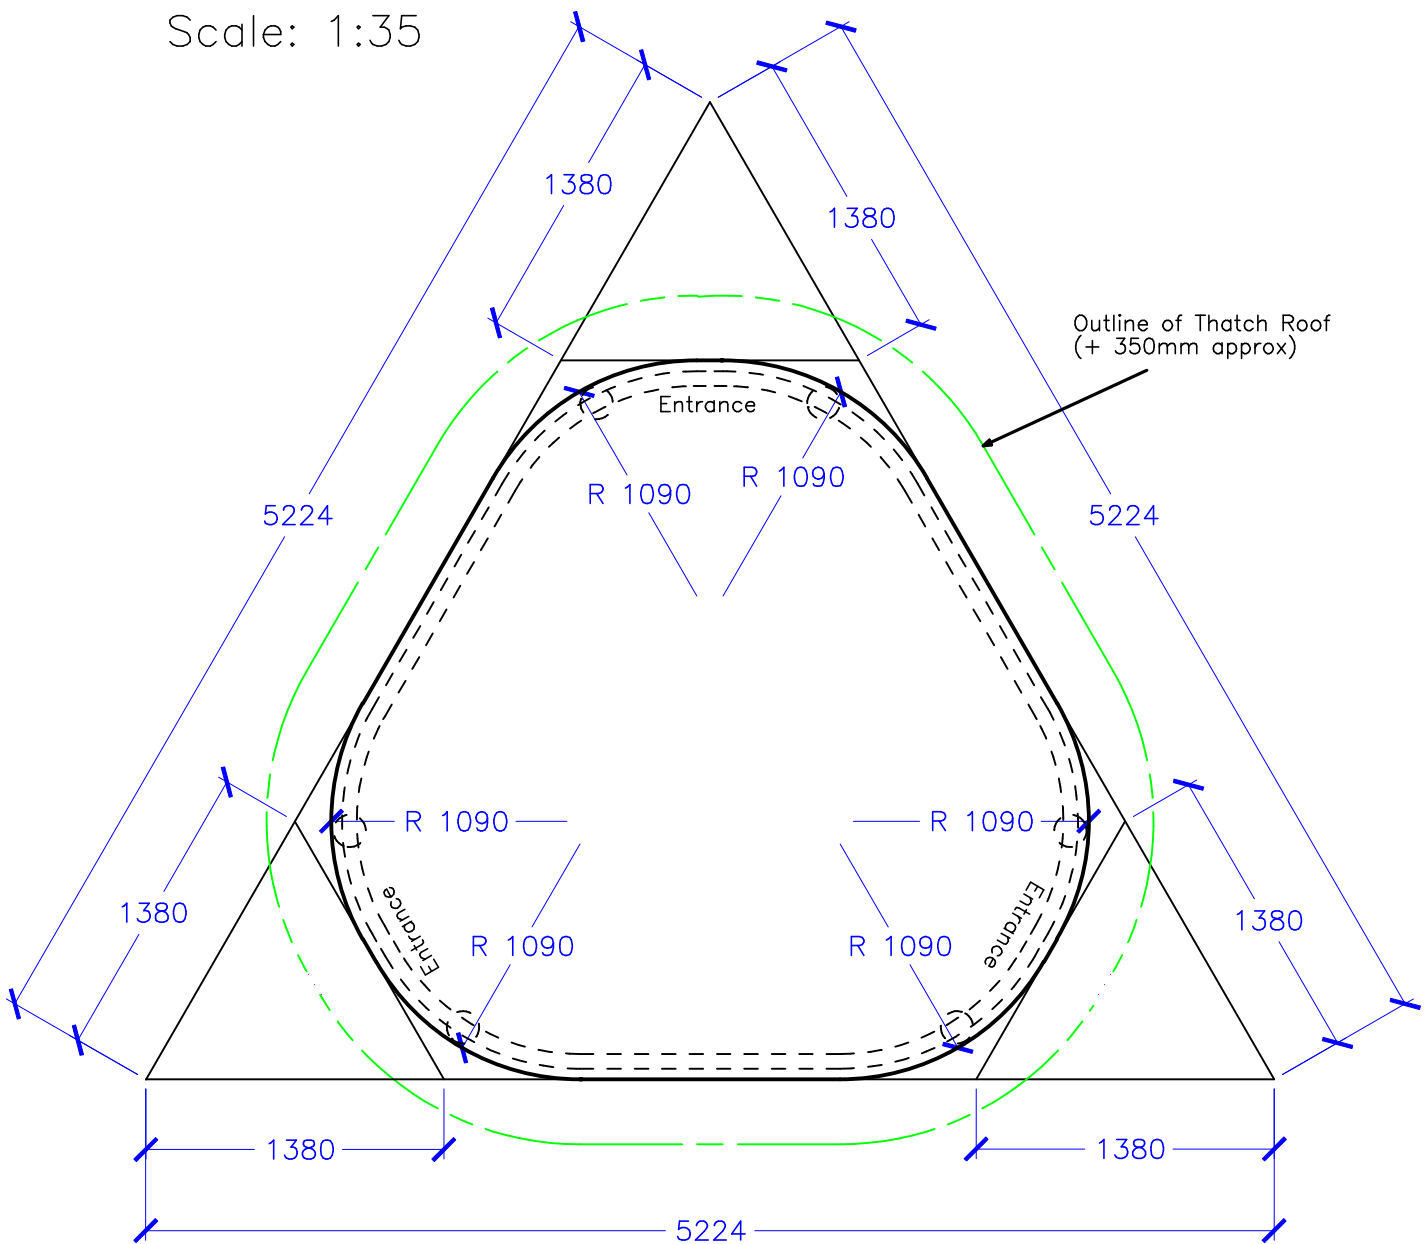

- Note:
- * Bold Line is the outline of the base
 - * Dotted line is the building base outline with posts shown
 - * Thin line is used to mark out the preliminary base dimensions prior to adding the 1090mm radius at the corners.